



SZKIC ORIENTACYJNY 1:5000

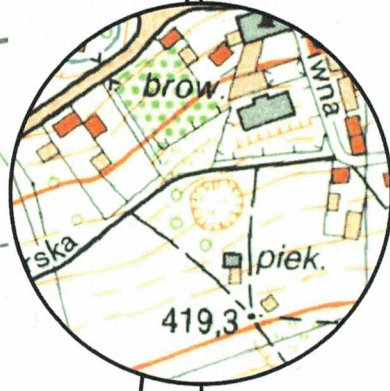

N

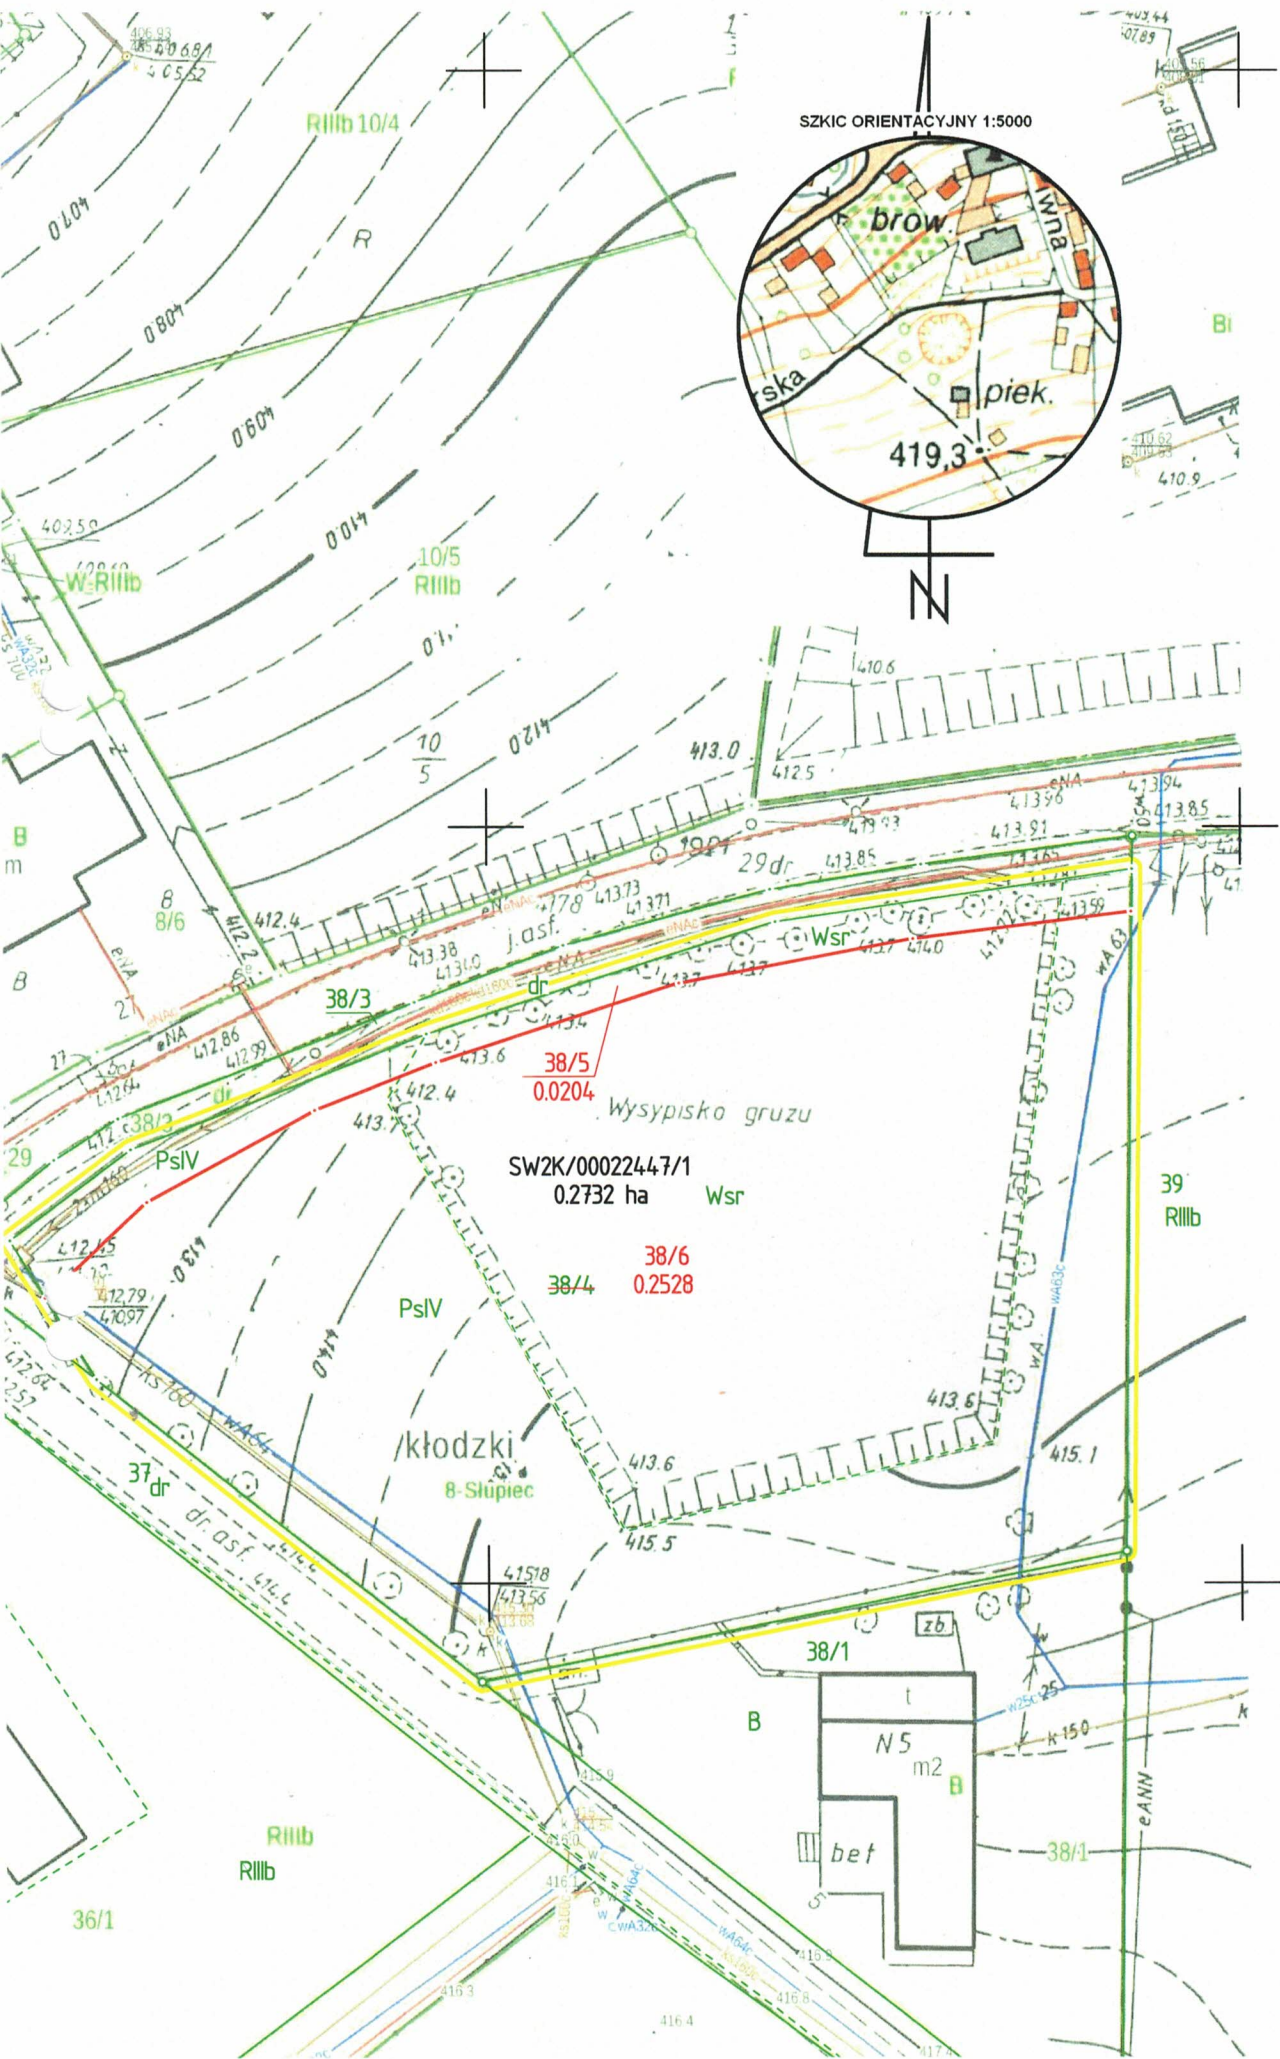

SW2K/00022447/1

0.2732 ha Wsr

38/4 38/6
0.2528

38/5
0.0204
Wysypisko gruzu

kłodzki
8-Słupiec

38/1
bet
N5
m2
B

39
RIIb

36/1